

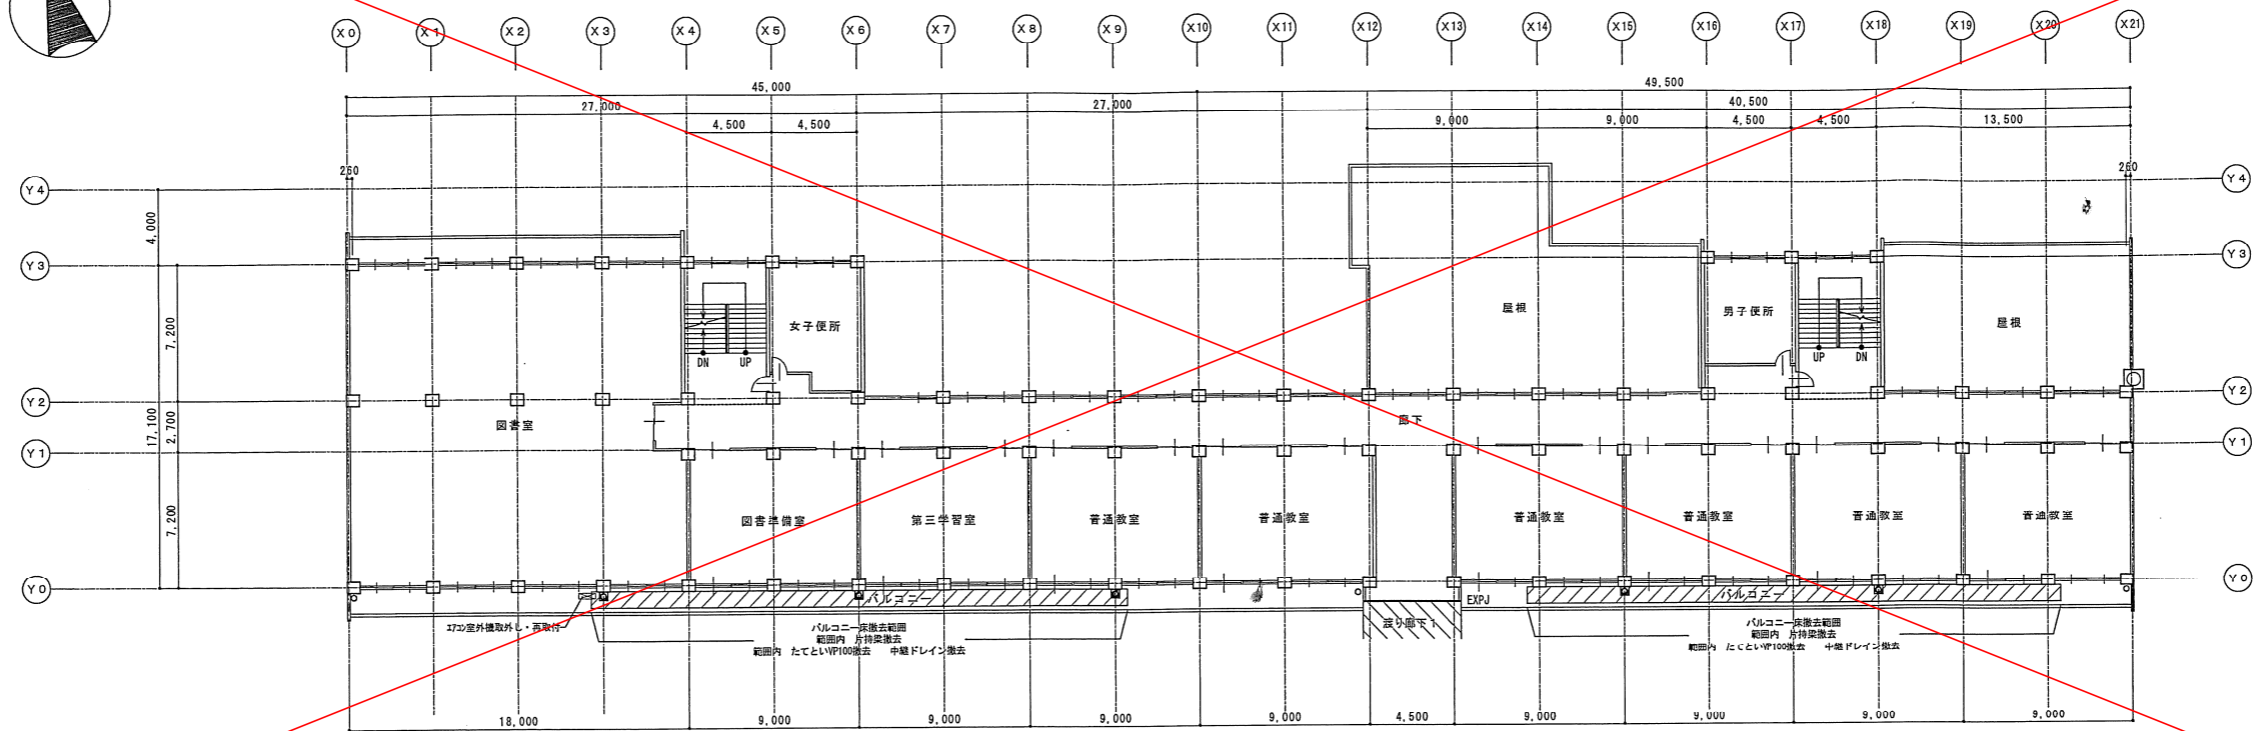


平面図 (1/2)

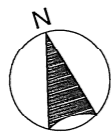

2 F

2階平面図 S=1/200

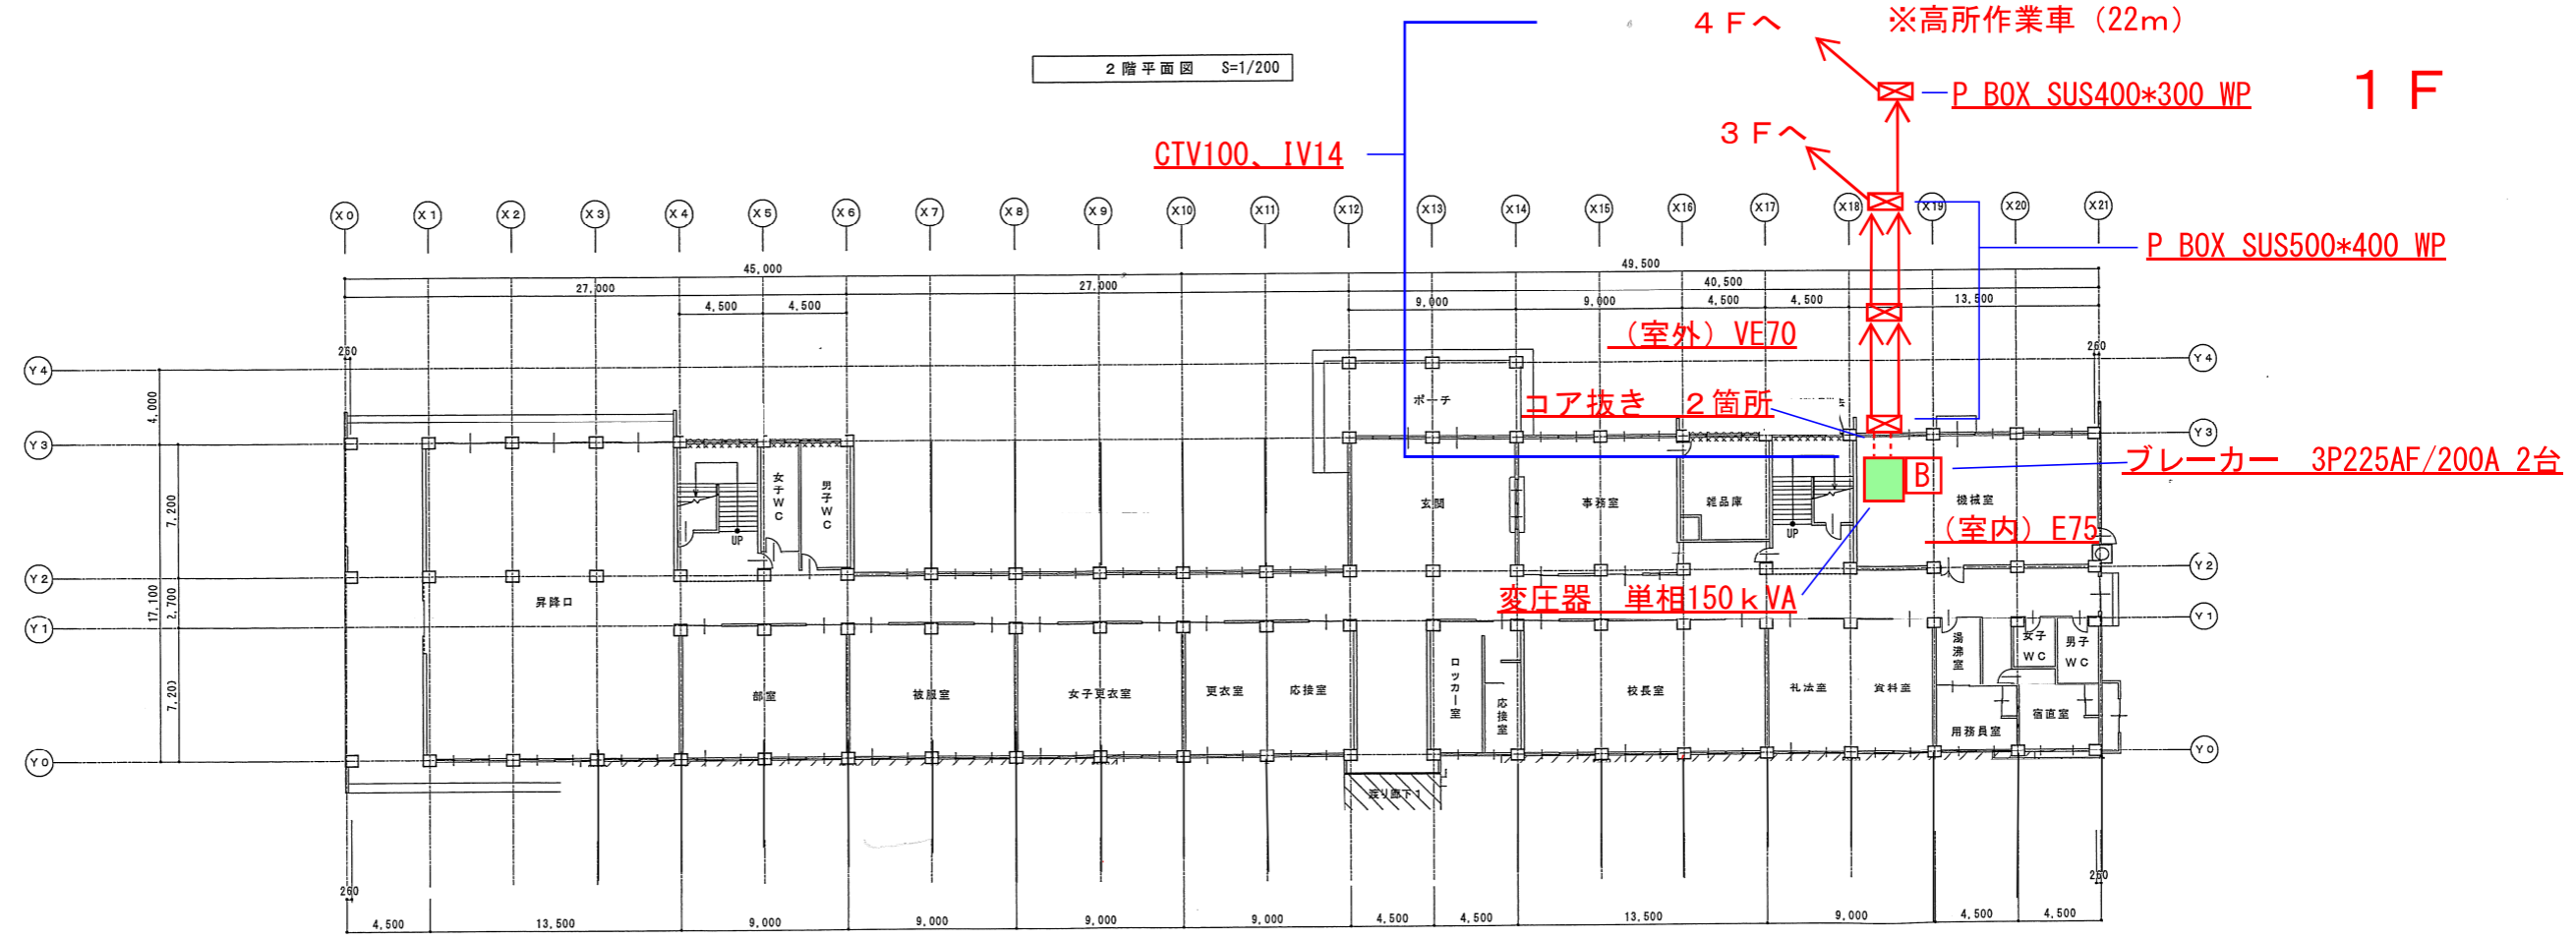

1 F

1階平面図 S=1/200