

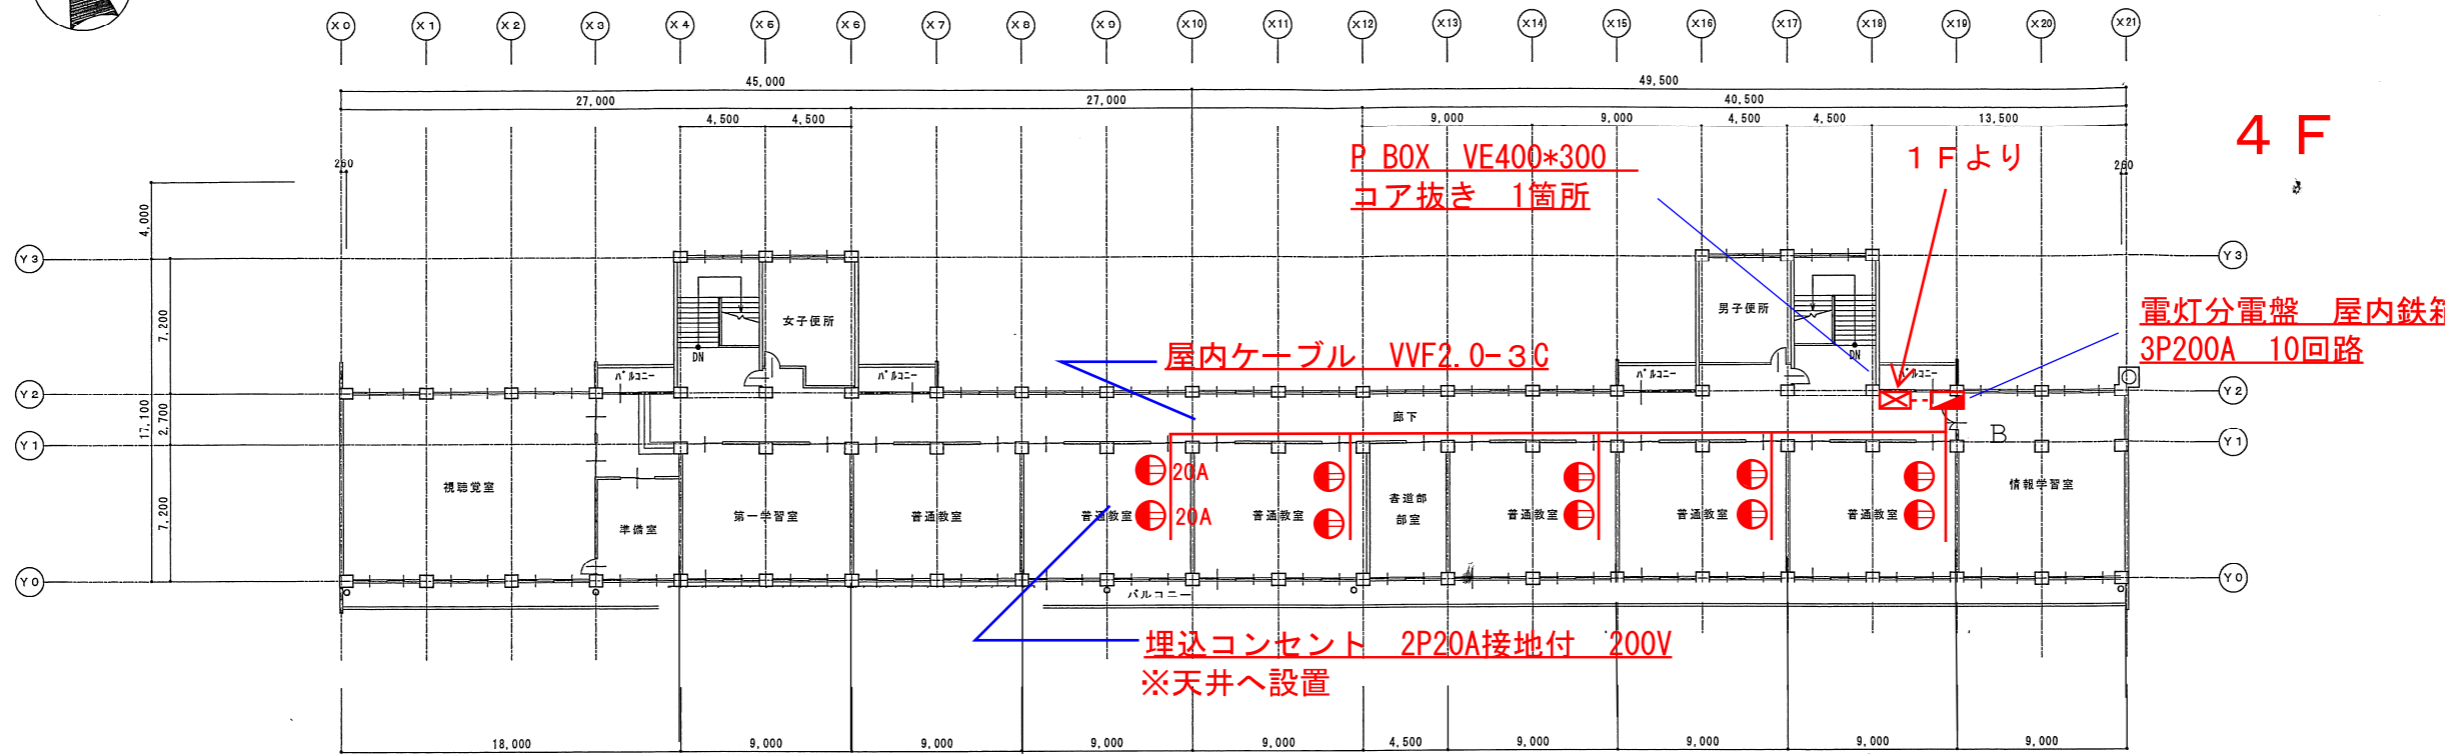


# 平面図 (2 / 2)

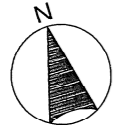

4階平面図 S=1/200

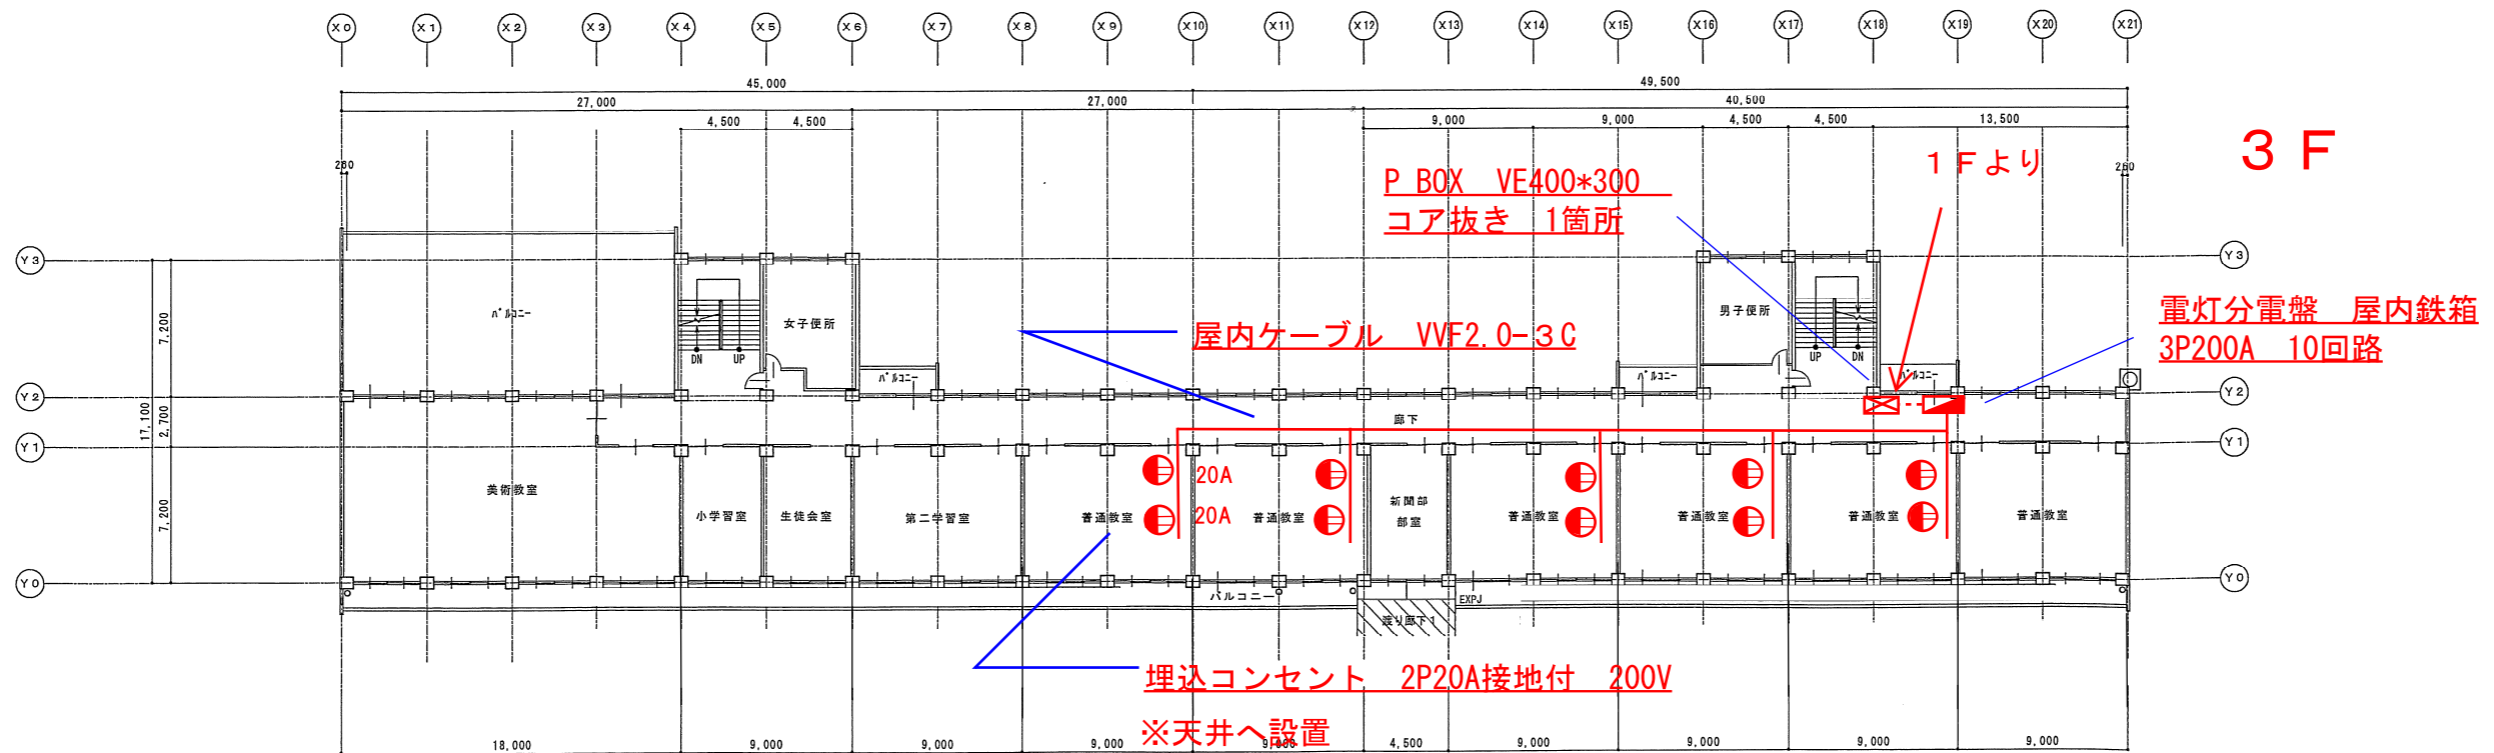

3階平面図 S=1/200